

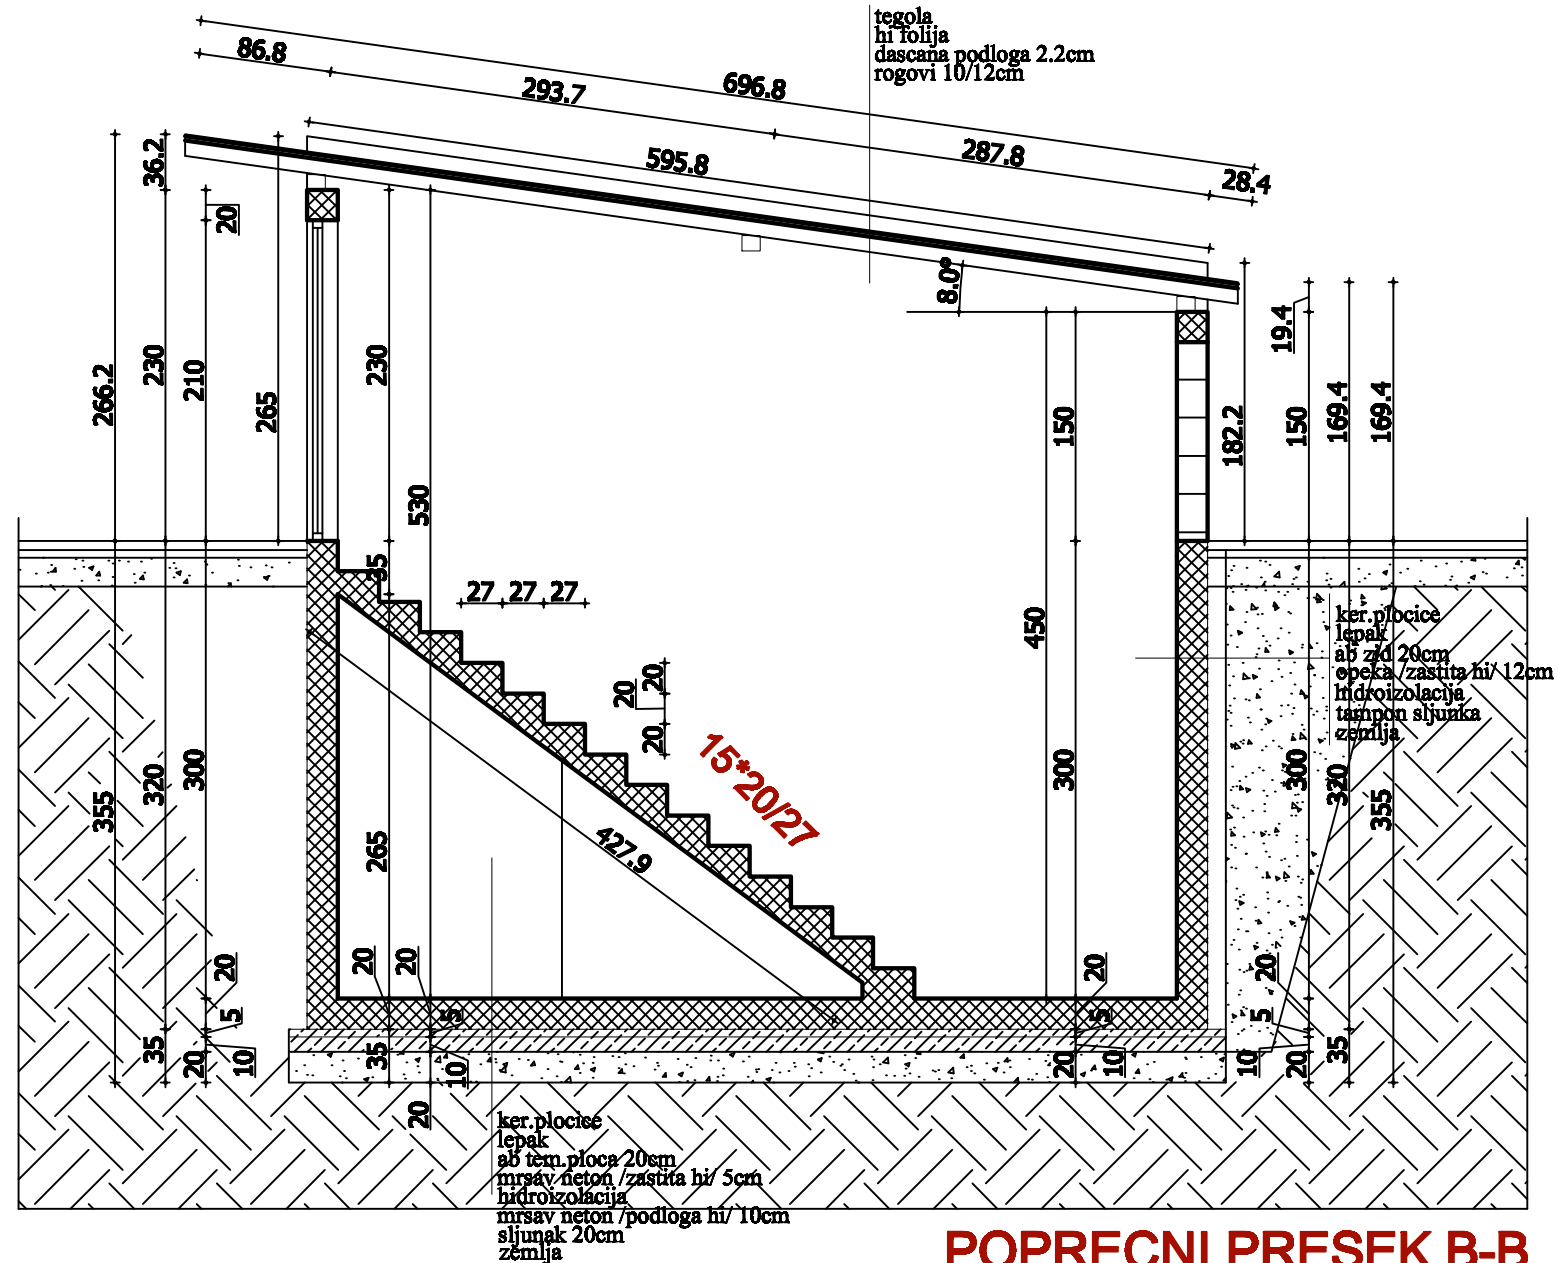
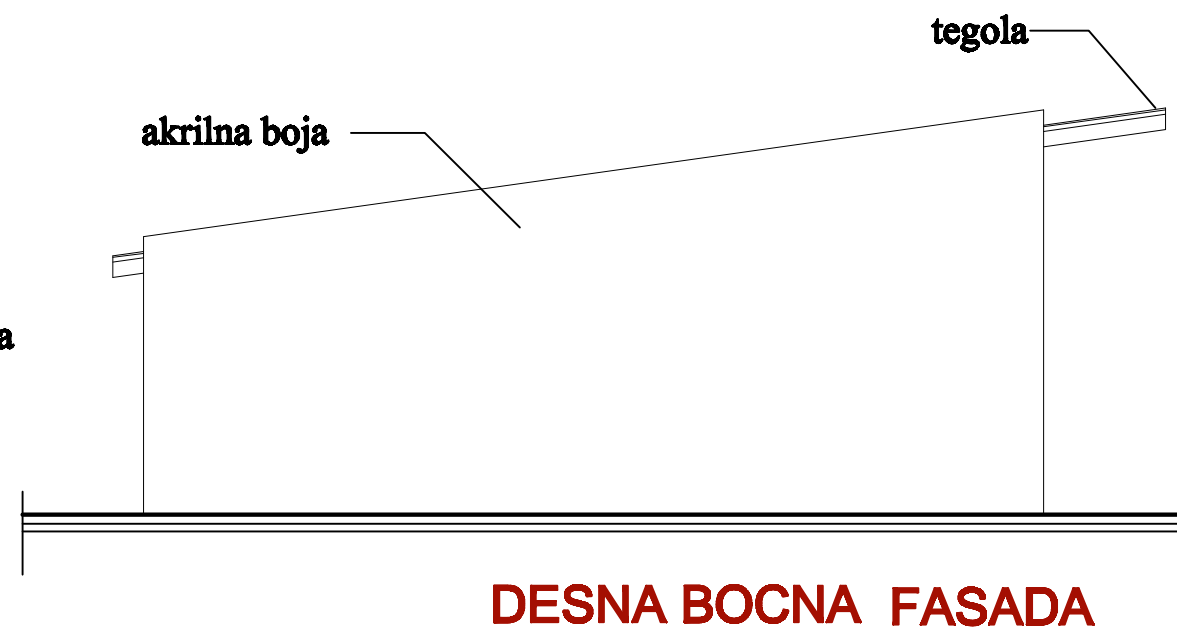
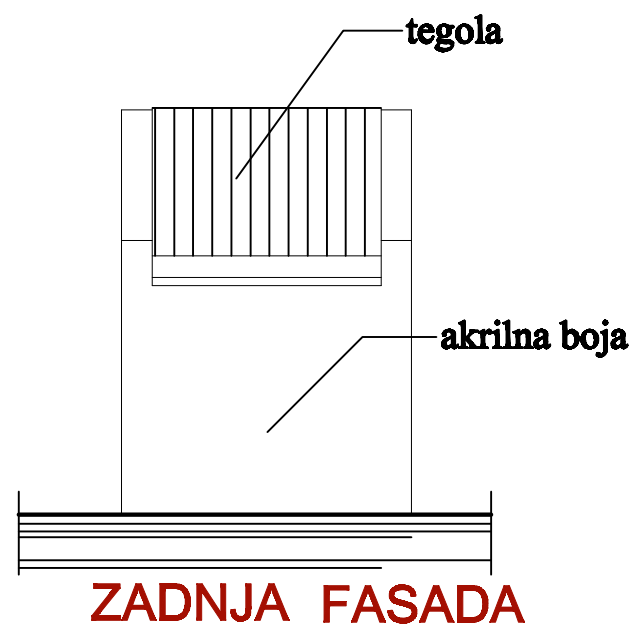


POPRECNI PRESEK A-A  
i bocna fasada nadz.dela

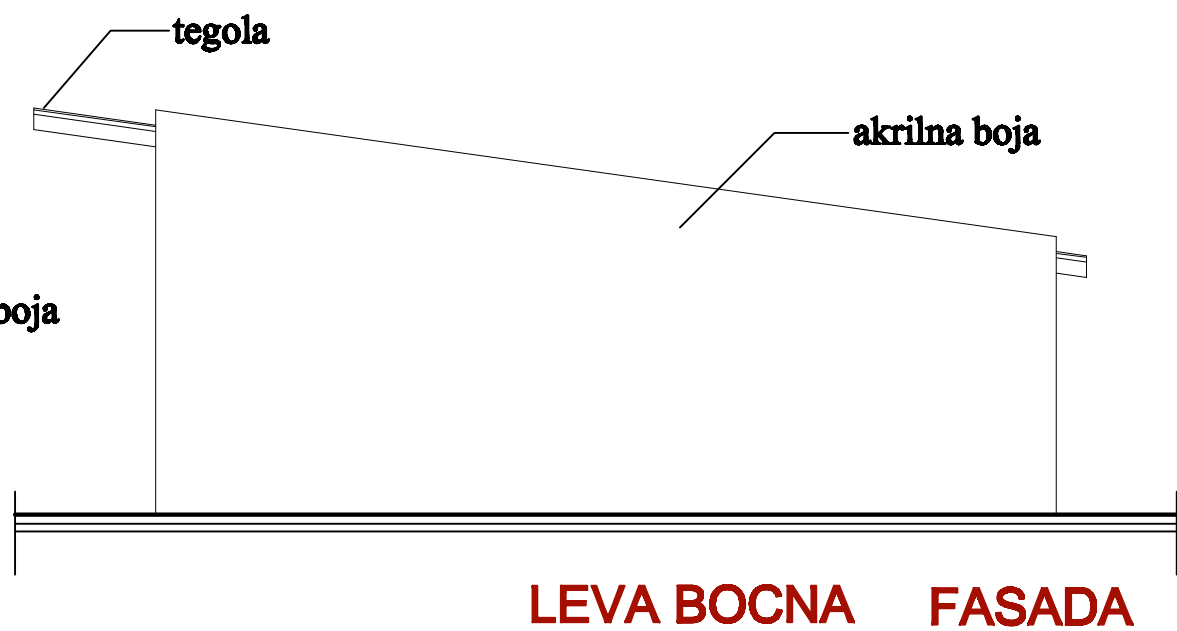

POPRECNI PRESEK B-B

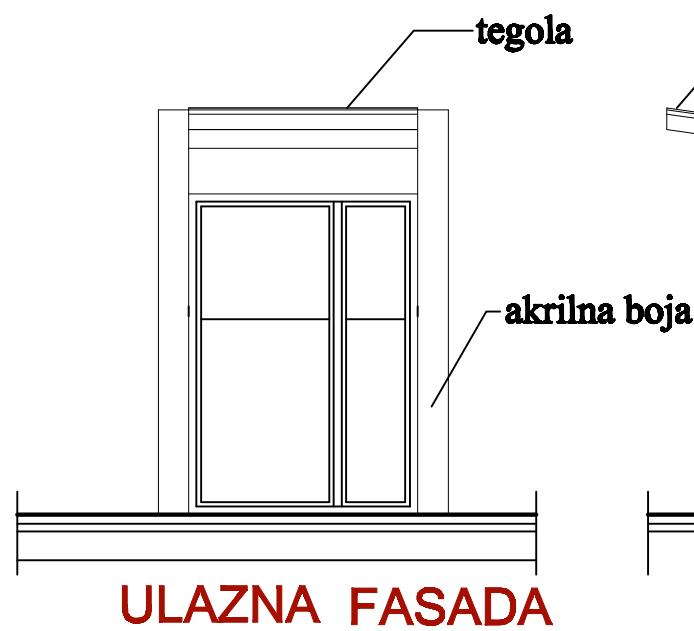

naziv investitora SPECIJALNA BOLNICA ZA REHABILITACIJU "RIBARSKA BANJA", u Ribarskoj Banji	
naziv objekta	
naziv pravnog lica koje je izradilo predmetni projekat	
 <b>ANDJELIC</b> PROJEKT-INZENJERING	
"ANDELIĆ-PROJEKT-INZENJERING" d.o.o. Trg Kosturnica 58/9, Krusevac	
oznaka vrste tehnicke dokumentacije <b>PZI</b>	
oznaka i naziv dela projekta <b>3 - PROJEKAT HIDROTEHNIČKIH INSTALACIJA</b>	
naziv crteza / grafickog priloga	
<b>MASINSKA PROSTORIJA-1 PRESECI I FASADE</b>	
razmera <b>1 : 50</b>	
ime, prezime i br. licenca odg.projektanta	IVAN ANDJELIC dia. lic.br.300 2009 03
datum izrade crteza jun 2015.g	
broj crteza <b>09a</b>	