




## STACIONAŽA 0+00.00

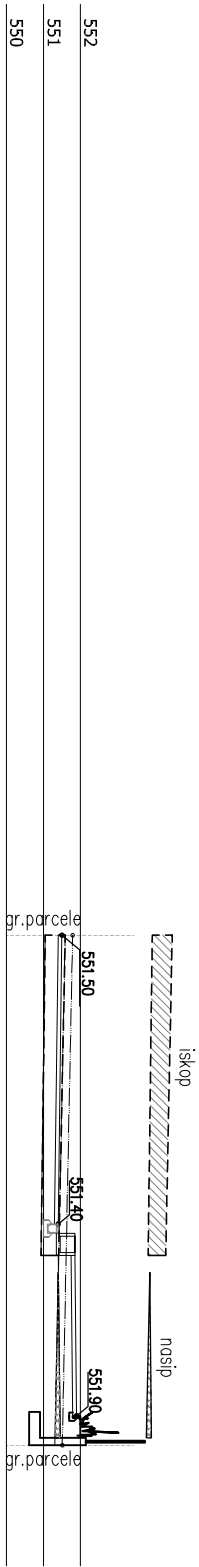


## STACIONAŽA 0+02.50

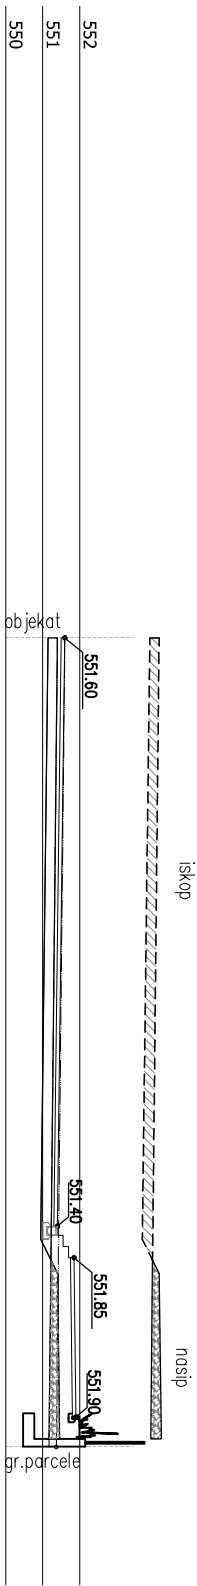


## STACIONAŽA 0+12.50

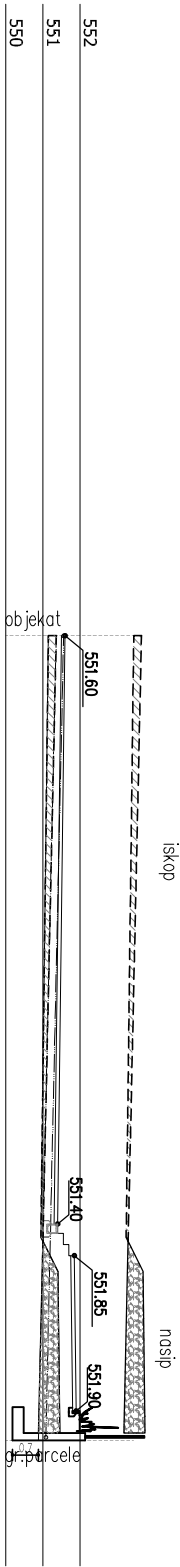

## STACIONAŽA 0+22.50

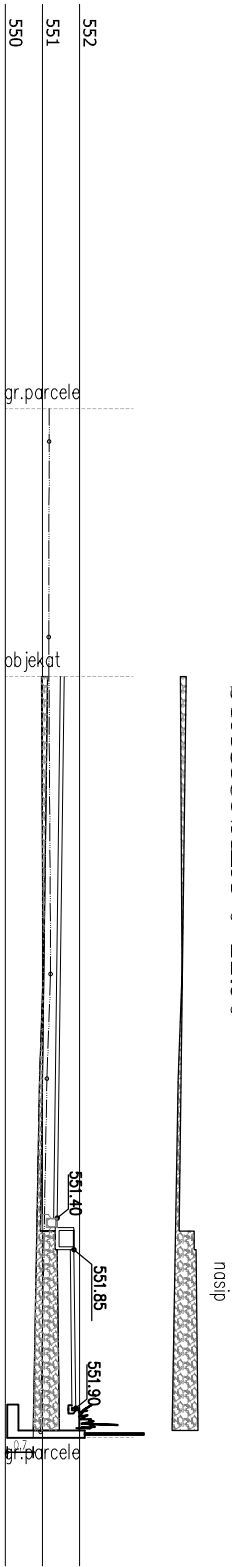

## STACIONAŽA 0+32.50

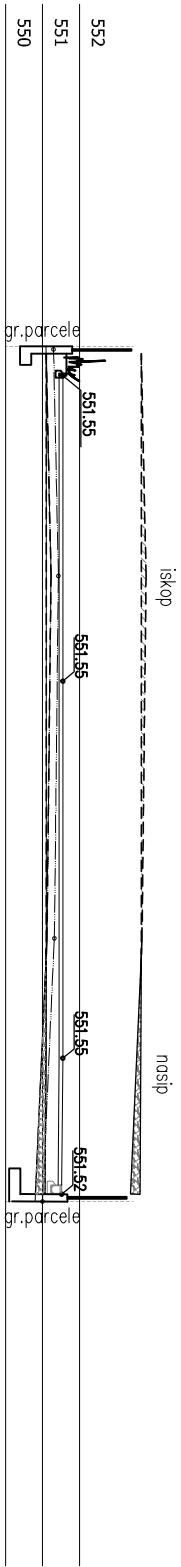

SPECIJALANA BOLNICA ZA REHABILITACIJU "RIBARSKA BANJA", u RIBARSKOJ BANJI	
NAZIV OBJEKTA _____	
SPORTSKO REKREATIVNI KOMPLEKS	NAZIV PRAVNOG LICA _____ KOJE JE IZRAĐILO PREDMETNI PROJEKT _____
	
"ANDELIĆ-PROJEKT-INŽENJERING" d.o.o. TAG KOSTURNICA 58/9, KRUSEVAC	
OZNAKA VRSTE TEHNIČKE DOKUMENTACIJE _____	
PZI	
OZNAKA I NAZIV DELA PROJEKTA _____	
9 - PROJEKAT SPOLJNOG UREĐENJA	
NAZIV CRTEŽA / GRAFIČKOG PRILOGA _____	
POPREČNI PROFILI PLATO OKO OTVORENIH BAZENA	
I : 200	
RAZMERA _____	
IME, PREZIME I BR.LICENCE ODG.PROJEKTANTA	IVAN ANDJELIĆ D.I.A. LIC.BR. 300 2009 03
BATUM IZRADE CRTEŽA _____	POSITIS _____
BR. CRTEŽA _____	BR. CRTEŽA _____
august 2015. g	03