


JEDNOPOLNA ŠEMA  
GRO

DOVODNO POLJE

SPOLJNA RASVETA

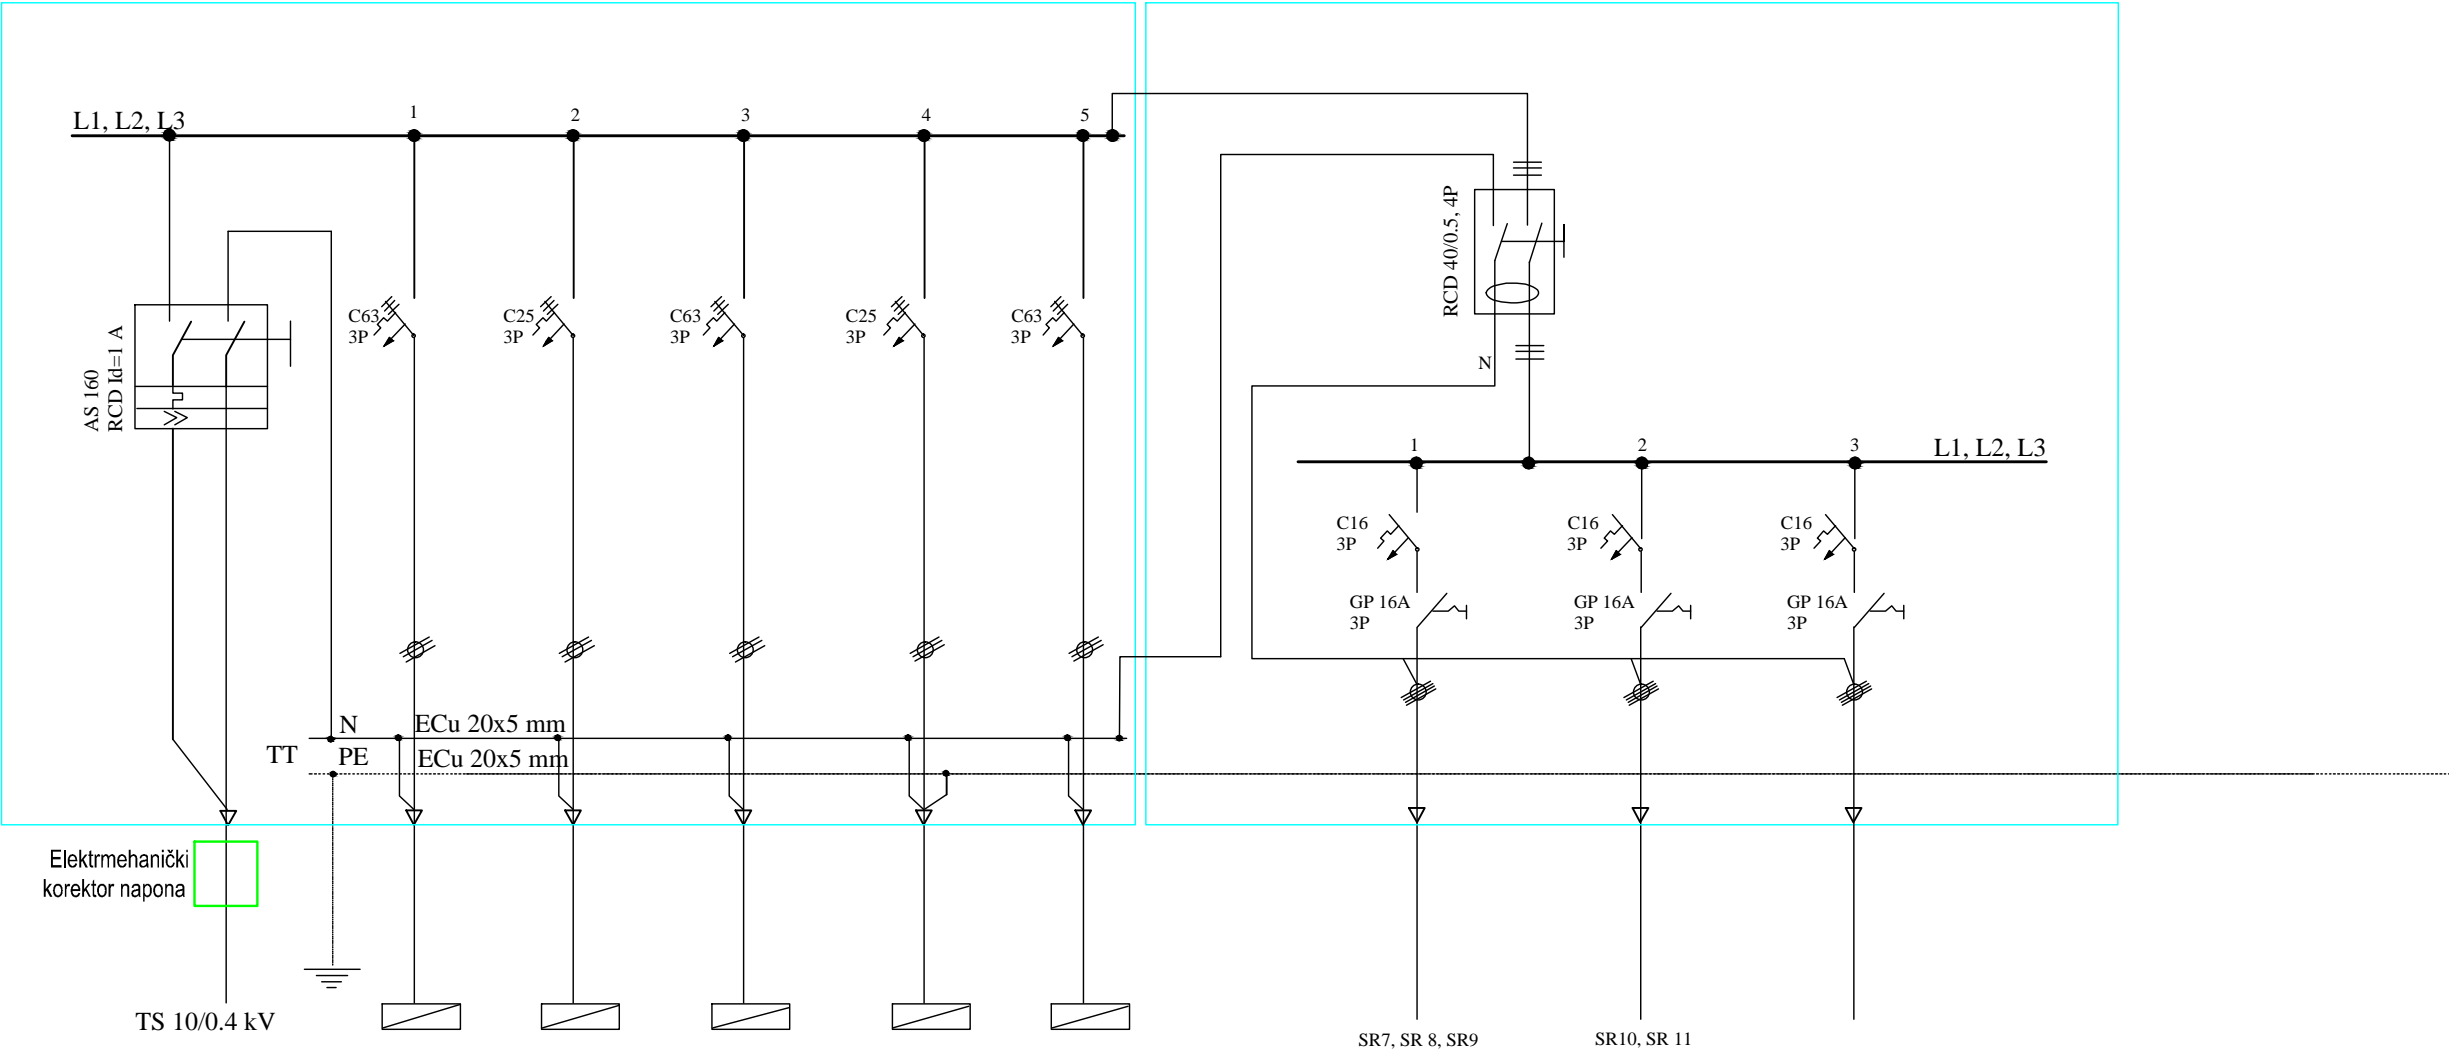

Strujni krug		Napajanje	RT-1	RT-2	RT-TT	RT-3	RT-BAZENI		spoljna rasveta izvod 1	spoljna rasveta izvod 2	spoljna rasveta izvod 3 staza prema tenskim terenima	
Provodnik		PP00-A	PP00-A	PP-Y	PP00-A	PP00-Y	PP00-A		PP00-A	PP00-A	PP00	
Presek (mm <sup>2</sup> )		4x70	4x25	5x6	4x25	4x6	4x25		4x16	4x16	4x2,5	
P <sub>jm</sub> (W)	L1	42,33	21679	4342	6800	9516	20000		1200	800	120	
	L2											
	L3											
cos φ		0.805	0.98	0.947	0.80	0.983	0.75		0.80	0.80	0.80	
I <sub>jm</sub> (A)		75,96	31,32	5.67	8.67	9.98	45,88		2.17	2.17	0,19	

JEDNOPOLNA ŠEMA  
GRO

cr.br.