
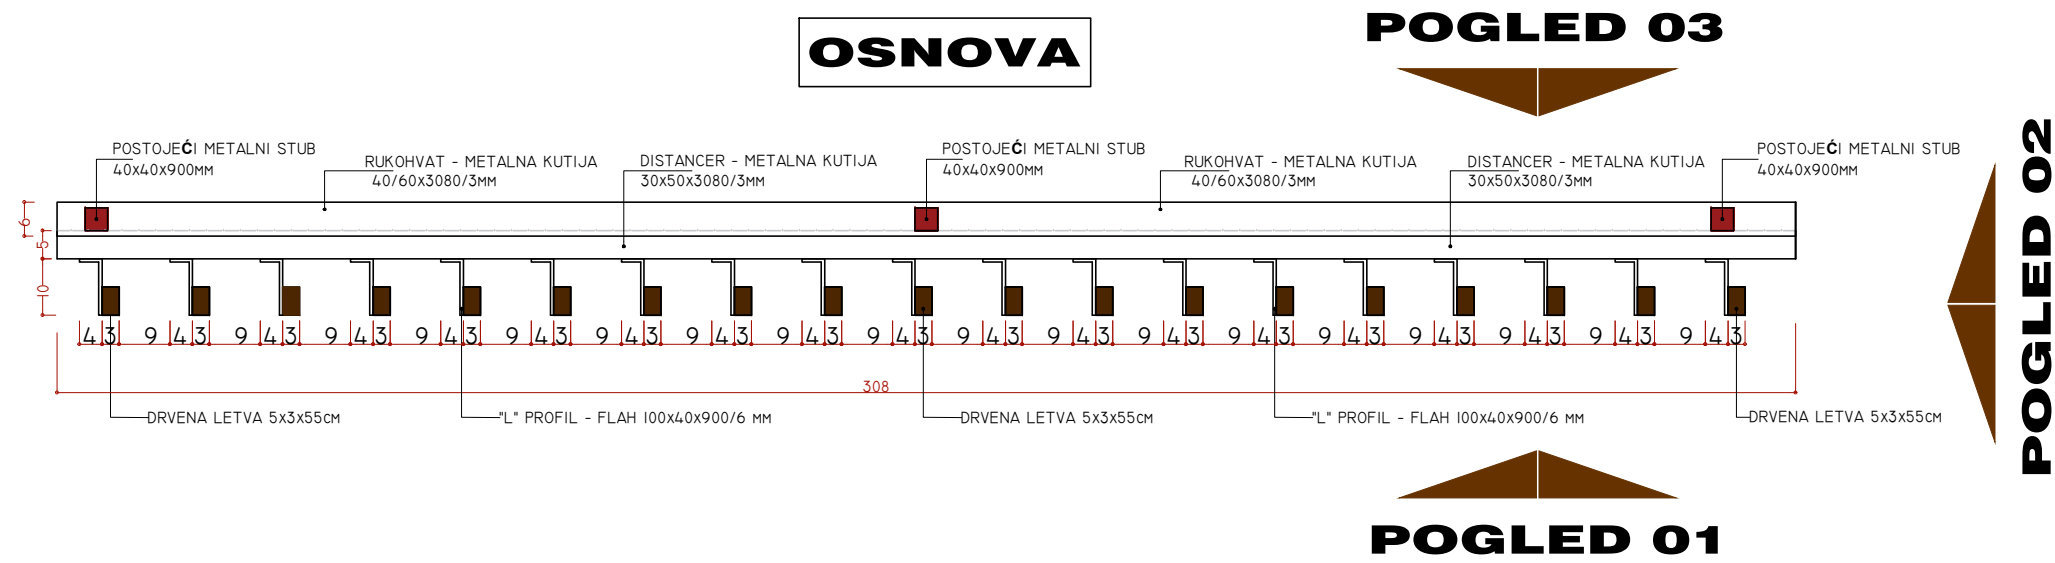


DETALJ OGRADE - POGLED SA TERASE

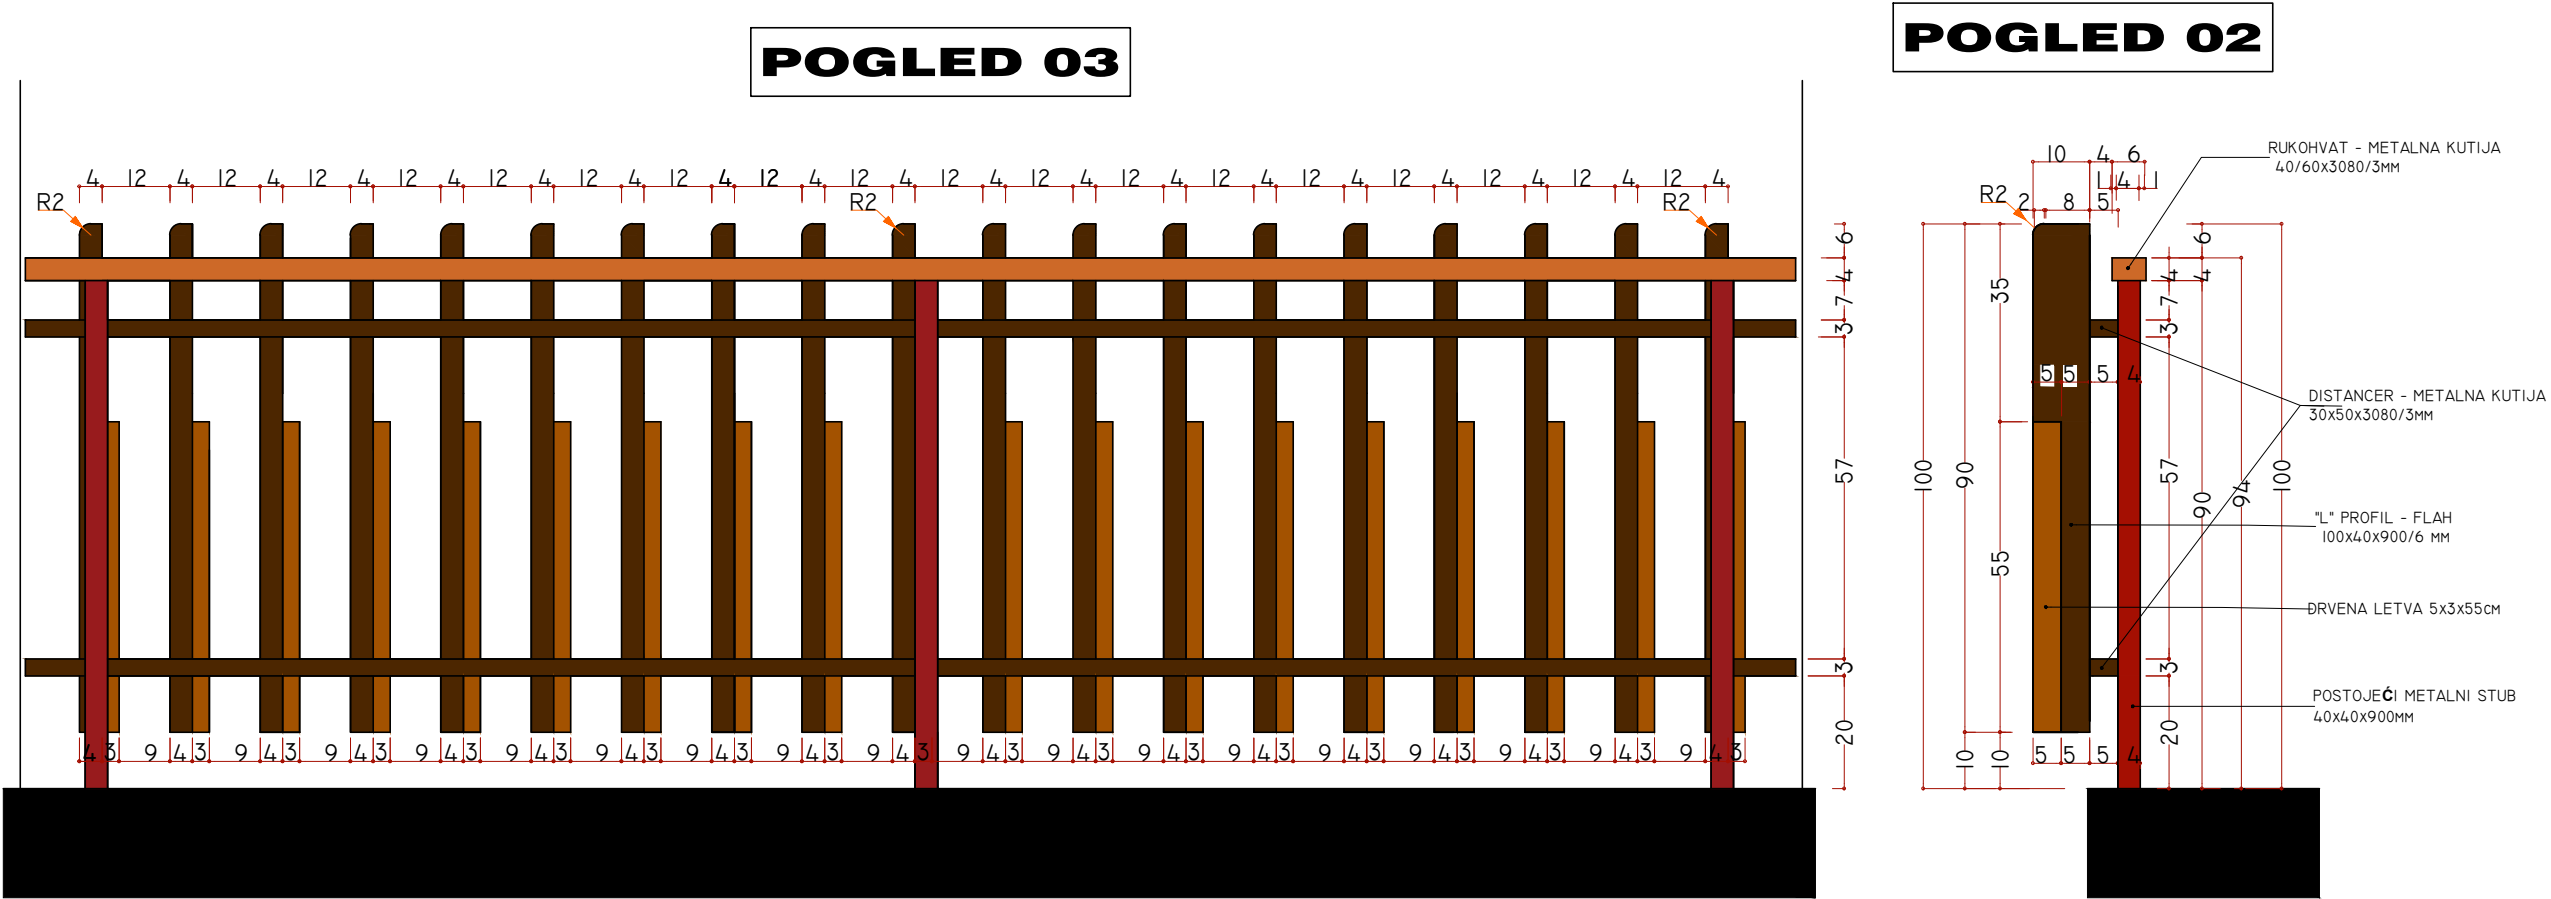

SVE MERE SU DATE U CM